

STATUS: PLANNING


© This drawing is the property of CMI Studio Architects and must not be copied or reproduced in full or in part without express written permission. DO NOT SCALE. Use figured dimensions only. All dimensions to be verified on site prior to commencing construction.

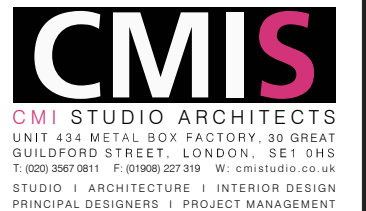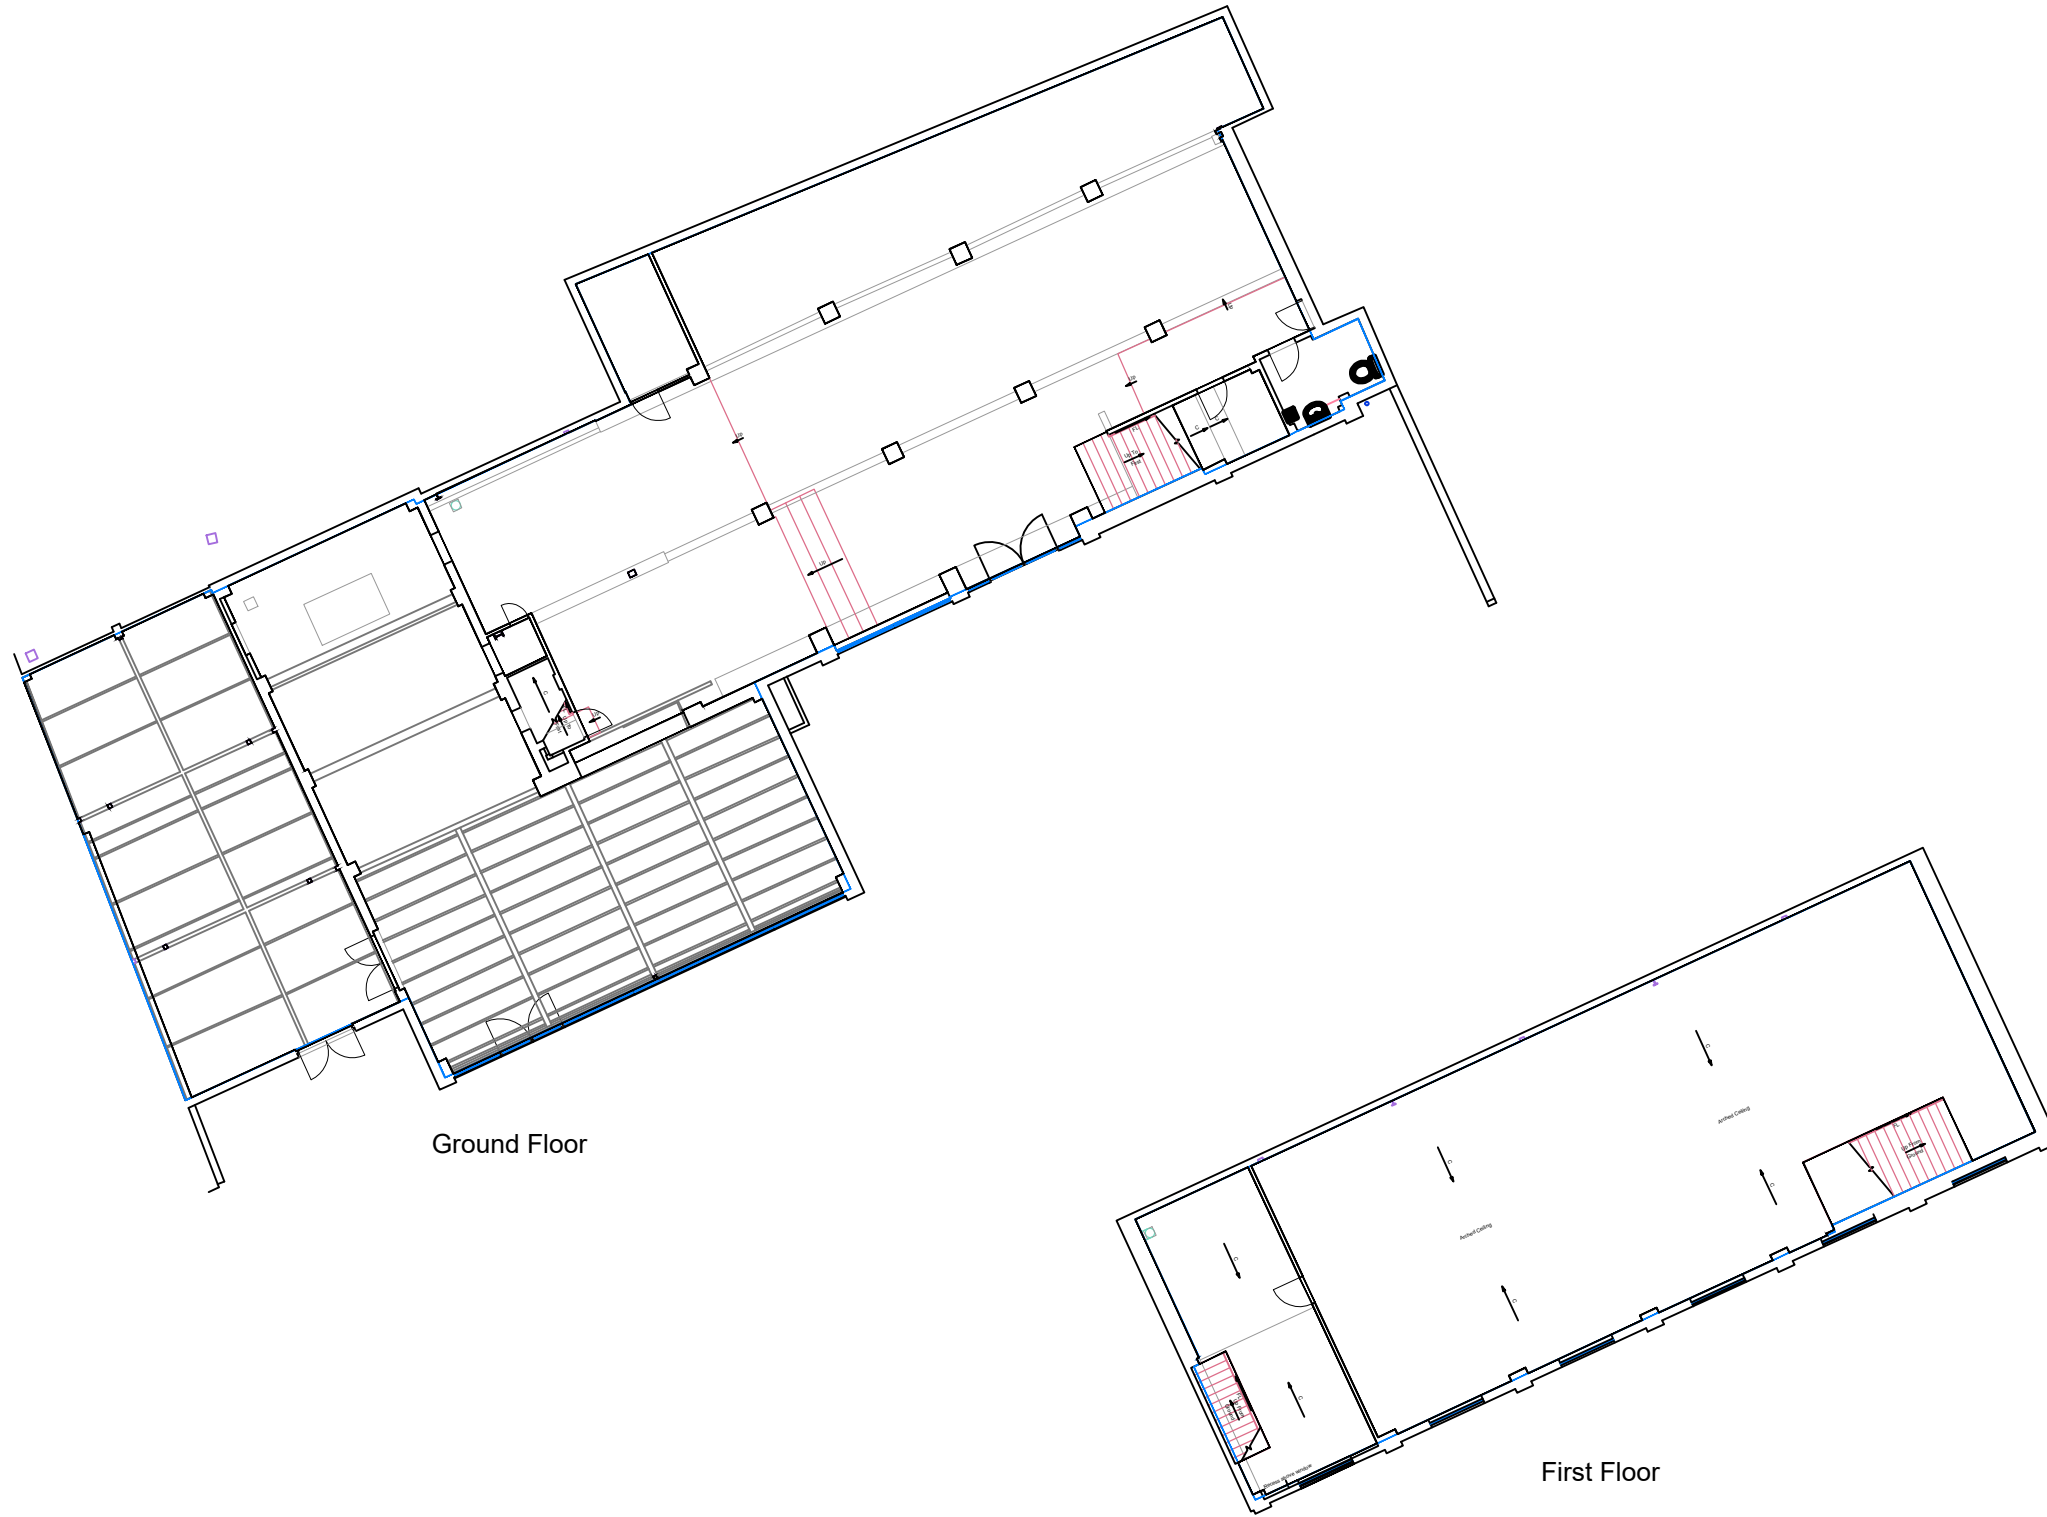

Existing Floor Plans
Scale 1:200 at A3

REV	DESCRIPTION	DATE	DRAWN BY	CHECKED BY
-----	-------------	------	----------	------------

STATUS: PLANNING

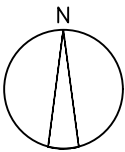

Client: Westfield Homes Ltd
Project: Topps Tiles, Rookery Way, London, NW9 6QG
Title: Existing Floor Plans
Project No: S22-021
Drawn by: SS
Scale: 1:200 @ A3
Drg No: S22-021-EX-005 Rev: P1
Scale (m): 0 1 2 3 4 5
1:200

CMI
STUDIO ARCHITECTS
UNIT 434 METAL BOX FACTORY, 30 GREAT
GUILDFORD STREET, LONDON, SE1 0HS
T: (020) 3567 0811 F: (01908) 227 319 W: cmistudio.co.uk
STUDIO | ARCHITECTURE | INTERIOR DESIGN
PRINCIPAL DESIGNERS | PROJECT MANAGEMENT


PLEASE NOTE: The structural, civil engineering and other non-architectural information shown on this drawing is purely for co-ordination purposes only and in no way does it take on any responsibility or liability for CMI Studio Architects. For all detailed information relating to these items see the latest relevant consultants drawings, specification and full design information.



Existing Elevation
Scale 1:500 at A3

REV	DESCRIPTION	DATE	DRAWN BY	CHECKED BY
-----	-------------	------	----------	------------

STATUS: PLANNING

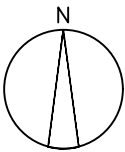


Client: Westfield Homes Ltd
Project: Topps Tiles, Rookery Way, London, NW9 6QG
Title: Existing Street Elevation
Project No: S22-021
Drawn by: SS
Scale: 1:500 @ A3
Drg No: S22-021-EX-007 Rev: P1
Scale (m): 1:500
0 5 10 15

CMI **STUDIO** **ARCHITECTS**
UNIT 434 METAL BOX FACTORY, 30 GREAT
GUILDFORD STREET, LONDON, SE1 0HS
T: (020) 3567 0811 F: (01908) 227 319 W: cmistudio.co.uk
STUDIO | ARCHITECTURE | INTERIOR DESIGN
PRINCIPAL DESIGNERS | PROJECT MANAGEMENT



Existing Building Front
Scale 1:100 at A1

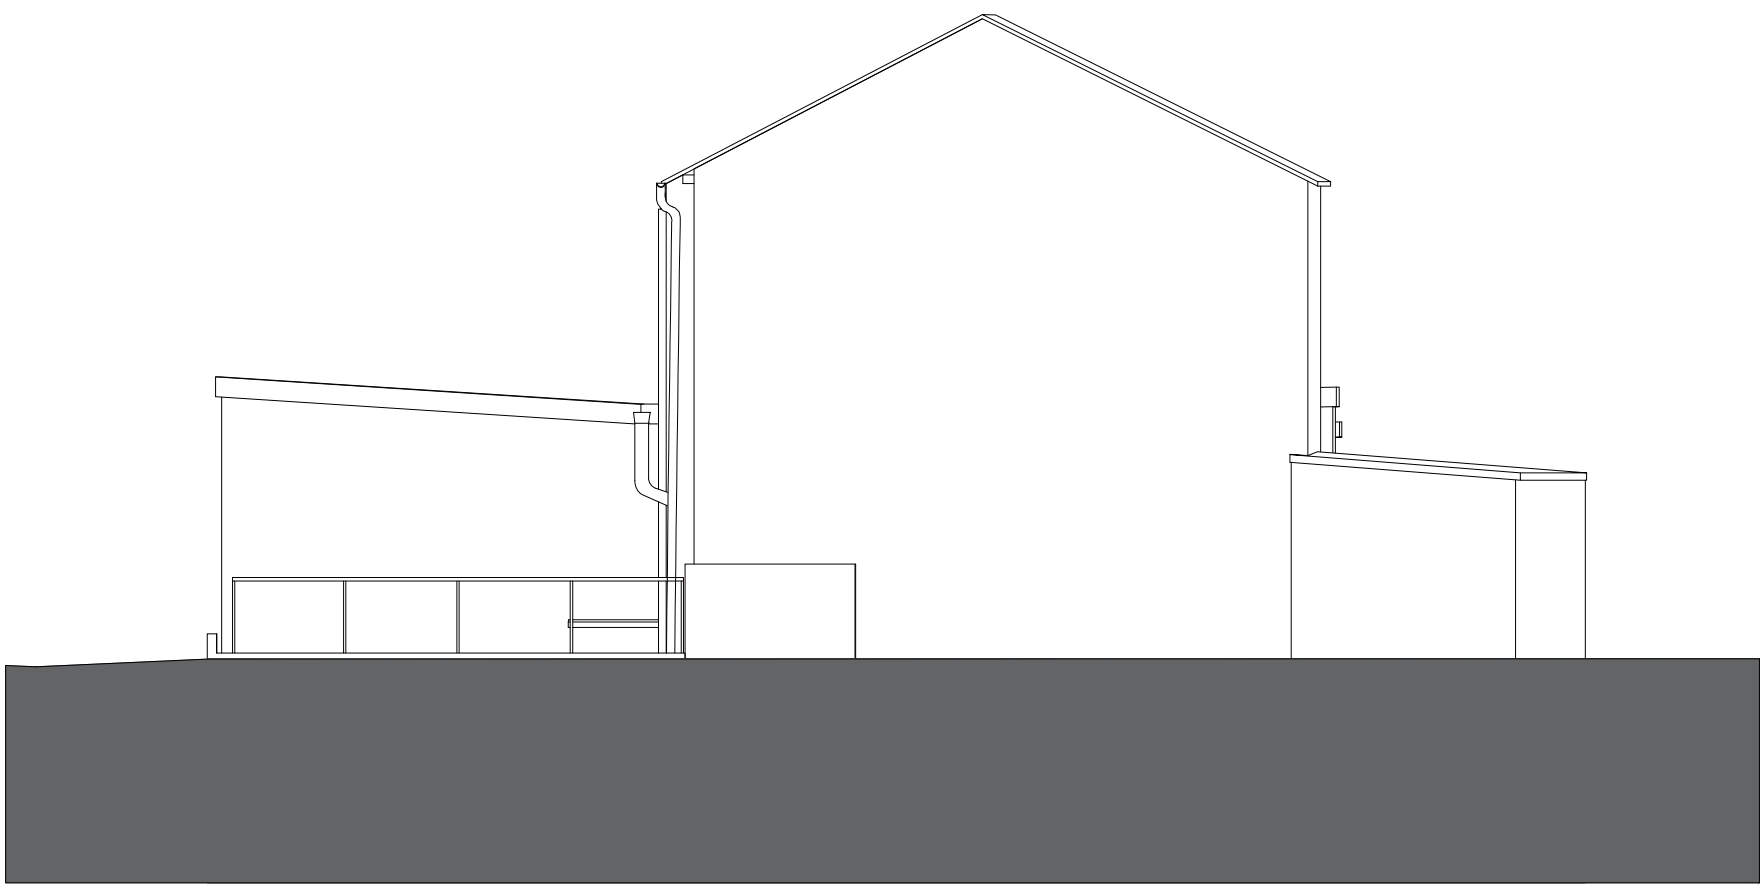

Existing Building North East
Scale 1:100 at A1

REV	DESCRIPTION	DATE	DRAWN BY	CHECKED BY
-----	-------------	------	----------	------------

STATUS: PLANNING

Client: Woodfield Homes
Project: Topps Tiles, Reahey Way, London, NW9 9QG
Title: Existing Building North East S22-021
Project No: HY
Drawn by: 1:100 @ A1
Scale:
Dig No: EX-004
Rev: P1



CMI
STUDIO ARCHITECTS
UNIT 434 METAL BOX FACTORY, 30 GREAT
GUILDFORD STREET, LONDON, SE1 0HS
T: 0203 3567 0811 F: 01906 227 219 W: cmistudio.co.uk
STUDIO 1 ARCHITECTURE 1 INTERIOR DESIGN
PRINCIPAL DESIGNERS 1 PROJECT MANAGEMENT



Existing Building Rear
Scale 1:100 at A1


REV	DESCRIPTION	DATE	DRAWN BY	CHECKED BY
-----	-------------	------	----------	------------

STATUS: PLANNING

Client: Westfield Homes
Project: Topps Tiles, Rookery Way, London, NW9 6QG
Title: Existing Building Rear
Project No: S22-021
Drawn By: HY
Scale: 1:100 @ A1
Dig No: EX-002
Rev: P1

CMIS

CMI STUDIO ARCHITECTS
UNIT 434 METAL BOX FACTORY, 30 GREAT
GUILDFORD STREET, LONDON, SE1 0HS
T: 0203 3567 0811 F: 01906 227 219 W: cmistudio.co.uk
STUDIO | ARCHITECTURE | INTERIOR DESIGN
PRINCIPAL DESIGNERS | PROJECT MANAGEMENT

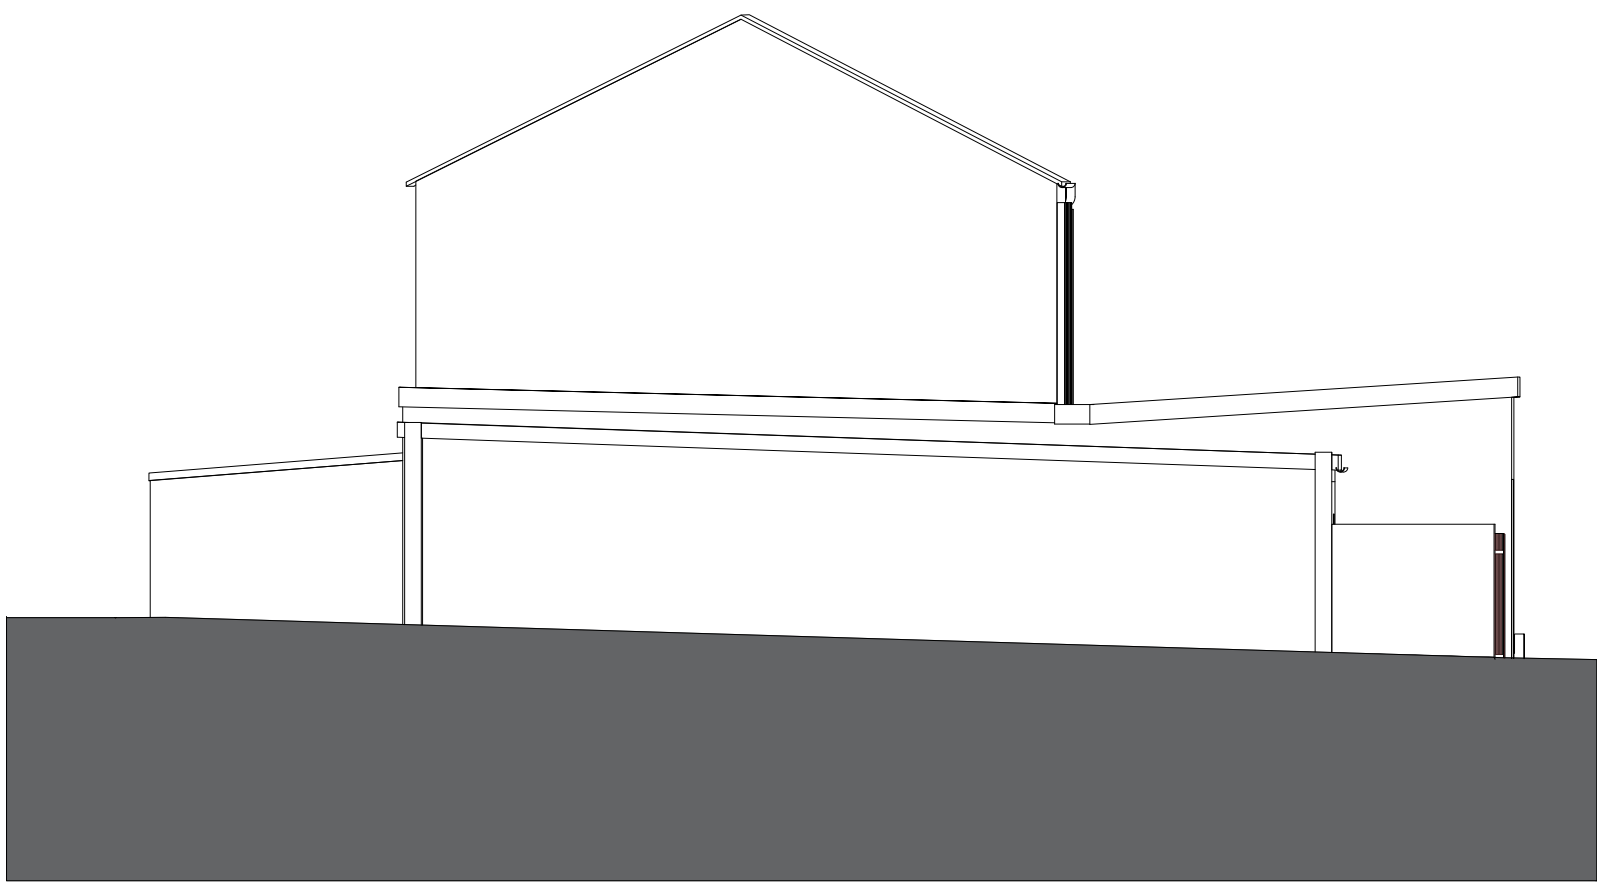

Existing Building South West
Scale 1:100 at A1

REV	DESCRIPTION	DATE	DRAWN BY	CHECKED BY
-----	-------------	------	----------	------------

STATUS: PLANNING

Client: Woodfield Homes
Project: Toppes Tiles, Rookery Way, London, NW9 4QG
Title: Existing Building South West S22-021
Project No: HY
Drawn By:
Scale: 1:100 @ A1
Dig No: EX-003

Rev: P1

CMI STUDIO ARCHITECTS
UNIT 434 METAL BOX FACTORY, 30 GREAT
GUILDFORD STREET, LONDON, SE1 0HS
T: 0203 3567 0811 F: 01906 227 219 W: cmistudio.co.uk
STUDIO: ARCHITECTURE, INTERIOR DESIGN
PRINCIPAL DESIGNERS, PROJECT MANAGEMENT